


VISTA CIUDAD SUBDIVISION
BOOK 410, PAGE 28
M.C.R.O.

LOT LINE TABLE		
LINE	LENGTH	BEARING
L1	11.62	S89°46'00"E
L2	11.80	S89°46'00"E
L3	25.00	N00°39'34"E
L4	25.00	N00°39'34"E
L5	11.99	S89°46'00"E
L6	4.39	N76°25'48"E
L7	10.53	S89°45'59"E
L8	20.24	N00°39'34"E
L9	10.35	N00°39'34"E
L10	23.05	N36°43'31"E
L11	16.43	N72°59'47"E
L12	26.17	N00°09'39"E
L13	26.17	N00°09'39"E
L14	22.15	N72°59'47"E
L15	22.03	N20°27'43"W
L16	23.50	N72°59'47"E
L17	29.00	N89°46'00"W
L24	36.65	N13°34'12"W

SLOPE EASEMENT LINE TABLE		
LINE	LENGTH	BEARING
L18	27.25	S89°46'00"E
L19	102.41	N57°19'11"E
L20	80.10	N70°18'00"E
L21	63.28	S77°23'08"E
L22	19.39	S00°00'00"E
L23	122.80	S89°45'59"E

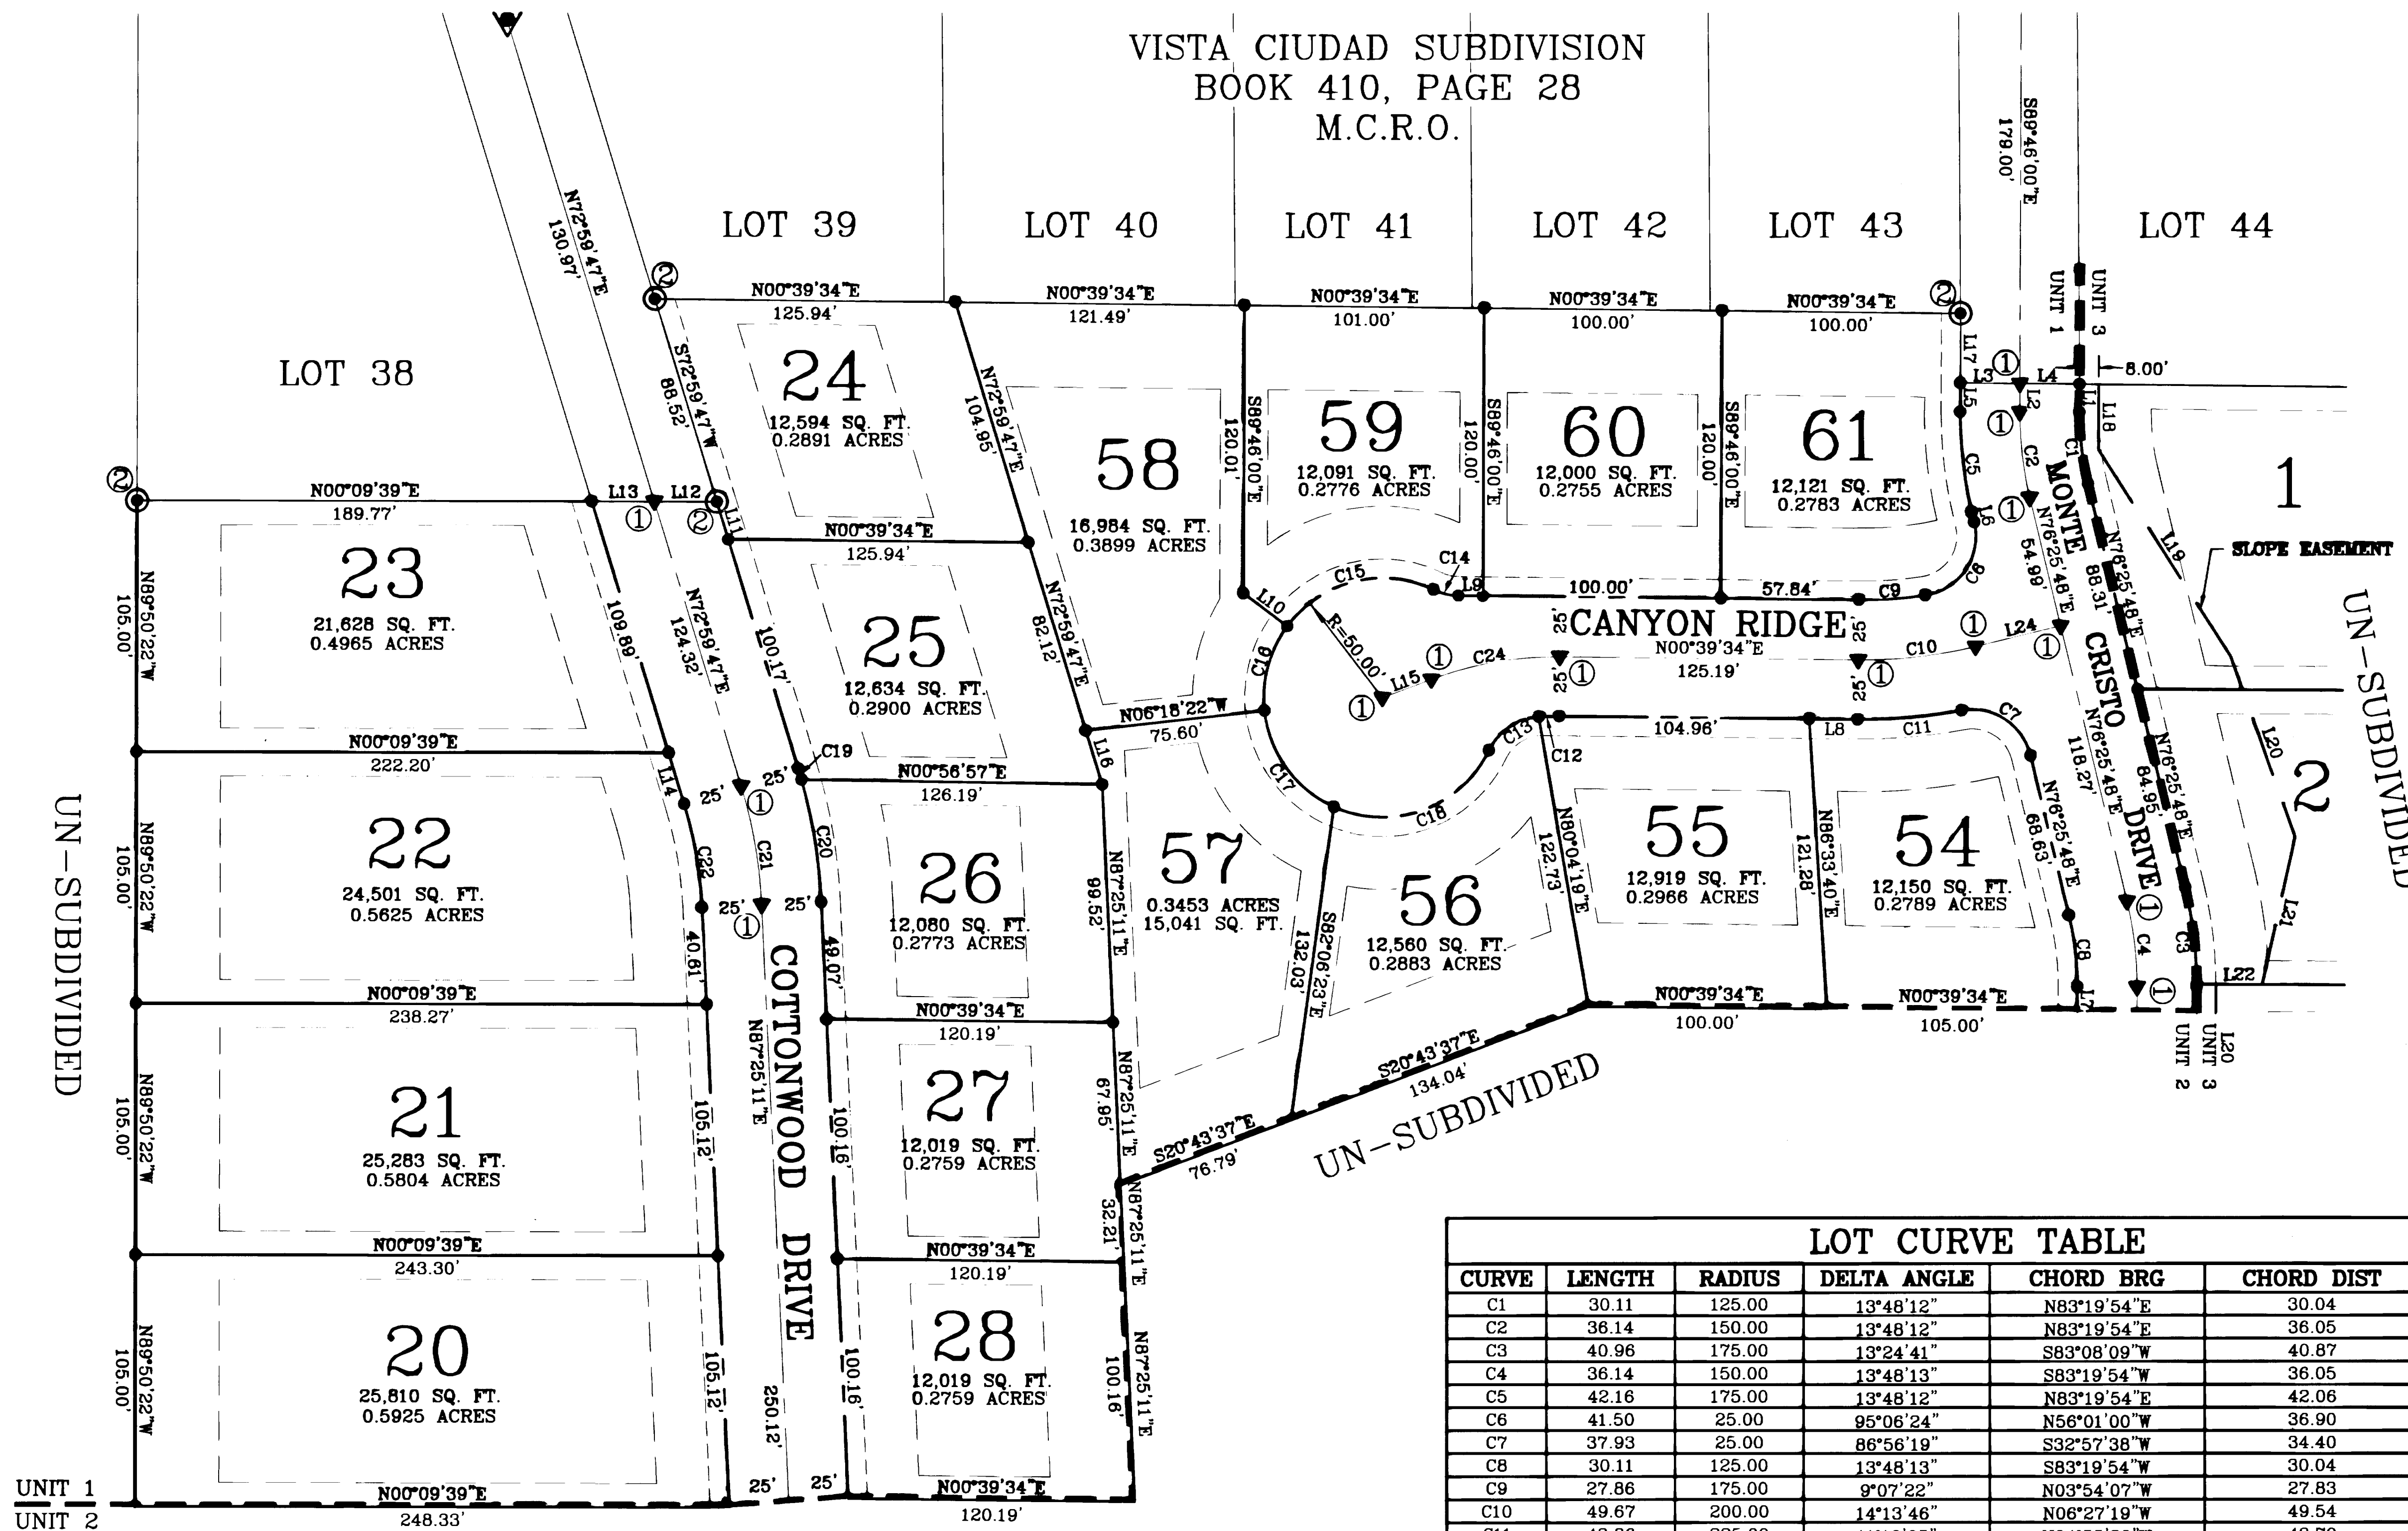

LOT CURVE TABLE					
CURVE	LENGTH	RADIUS	DELTA ANGLE	CHORD BRG	CHORD DIST
C1	30.11	125.00	13°48'12"	N83°19'54"E	30.04
C2	36.14	150.00	13°48'12"	N83°19'54"E	36.05
C3	40.96	175.00	13°24'41"	S83°08'09"W	40.87
C4	36.14	150.00	13°48'13"	S83°19'54"W	36.05
C5	42.16	175.00	13°48'12"	N83°19'54"E	42.06
C6	41.50	25.00	95°06'24"	N56°01'00"W	36.90
C7	37.93	25.00	86°56'19"	S32°57'38"W	34.40
C8	30.11	125.00	13°48'13"	S83°19'54"W	30.04
C9	27.86	175.00	9°07'22"	N03°54'07"W	27.83
C10	49.67	200.00	14°13'46"	N06°27'19"W	49.54
C11	43.86	225.00	11°10'05"	N04°55'29"W	43.79
C12	8.61	125.00	3°56'41"	S01°18'47"E	8.60
C13	26.45	25.00	60°36'48"	N13°07'10"E	25.23
C14	10.87	25.00	24°55'12"	N33°35'31"E	10.79
C15	68.81	50.00	78°51'15"	S13°50'52"E	63.51
C16	37.55	50.00	43°01'53"	S74°47'25"E	36.68
C17	51.94	50.00	59°30'47"	N53°56'14"E	49.63
C18	76.86	50.00	88°04'46"	N19°51'32"W	69.52
C19	4.76	225.00	1°12'42"	S73°36'08"W	4.76
C20	51.88	225.00	13°12'42"	S80°48'50"W	51.77
C21	50.35	200.00	14°25'24"	S80°12'29"W	50.21
C22	44.05	175.00	14°25'24"	S80°12'29"W	43.94
C23	0.33	25.00	0°45'32"	S03°39'53"E	0.33
C24	55.30	150.00	21°07'17"	S09°54'05"E	54.98

BOOK 743 PAGE 40
OFFICIAL RECORDS OF
MARICOPA COUNTY RECORDER
HELEN PURCELL
2005-0528003
04/25/2005 09:28 AM

M·HAYWOOD·ASSOCIATES·INC
SURVEYING·ENGINEERING·PLANNING
115 E. GOODWIN STREET
PRESCOTT, AZ. 86303
(928) 778-5101

JOB NO: 03356 DRAWN: ACE
CREW: PAT DATE: 01-18-2005
CLIENT: ASPEN-CRK CHECKED: GMH
SCALE: AS NOTED DATE: 04-13-2005

